


PROJECT TITLE.

KEYMAP

— Elation KL FRESNEL 8

— Martin ELP WW

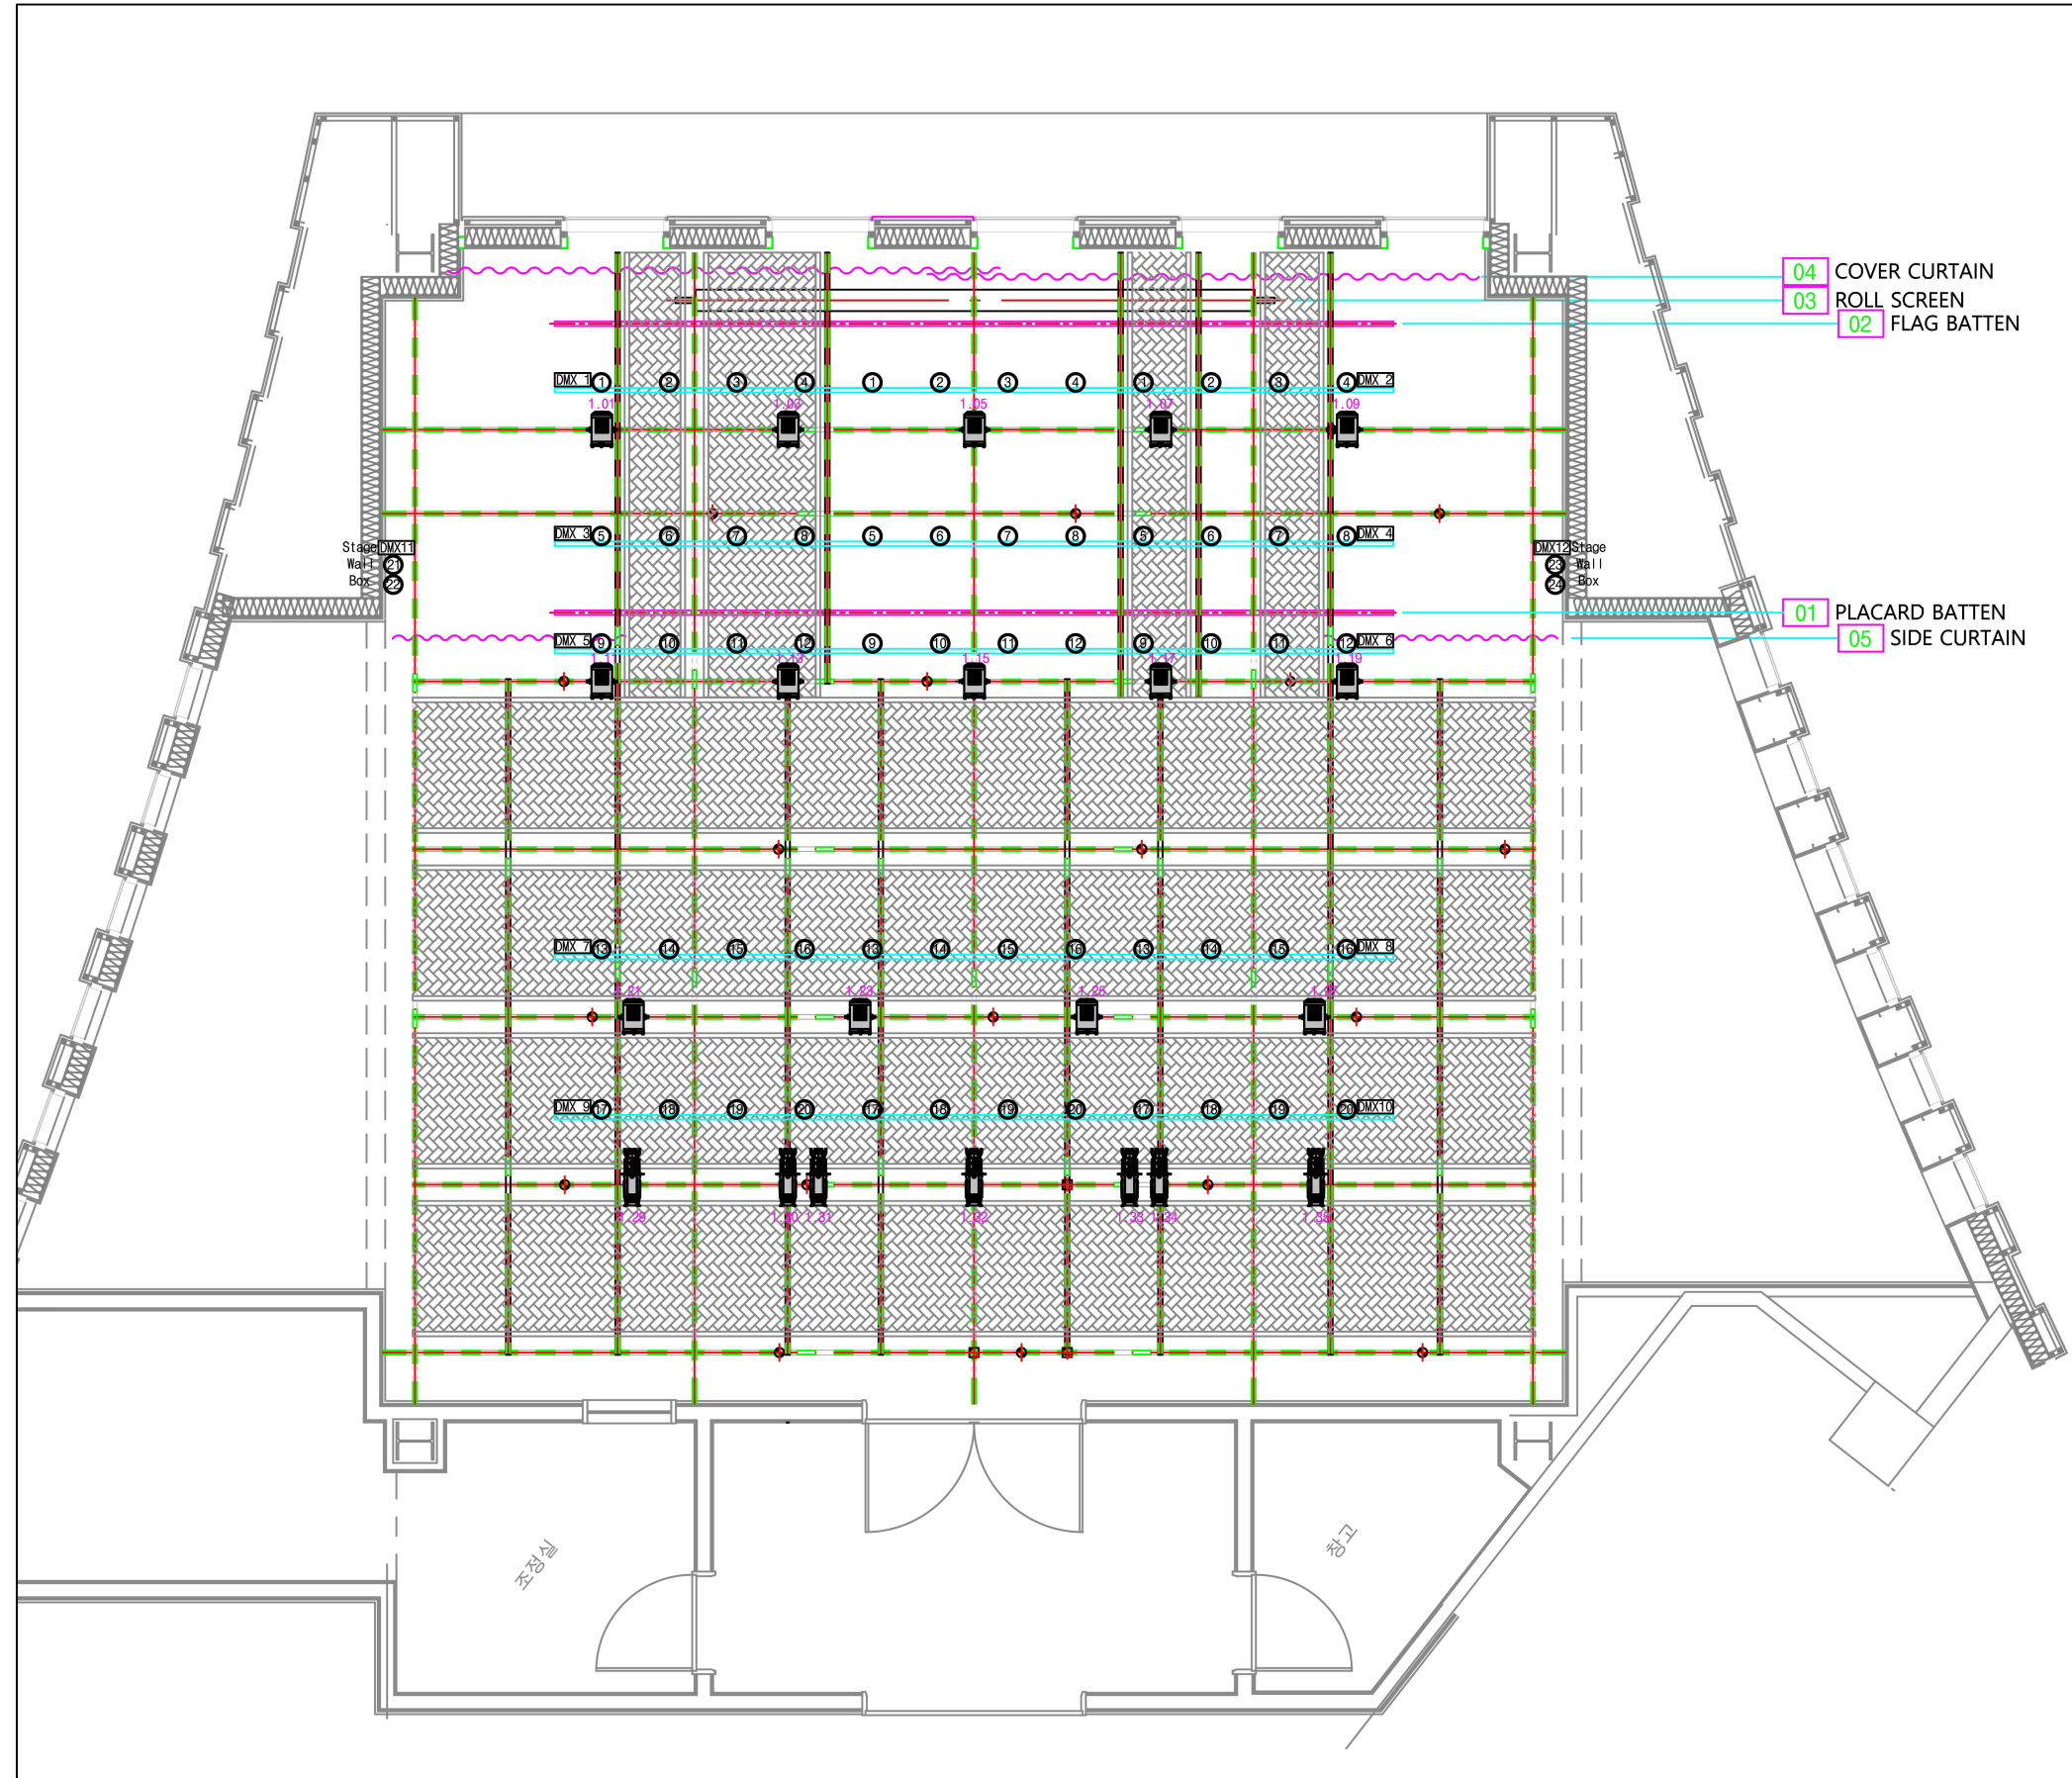

△		✓
△		✓
△		✓
△		✓

NO	DESCRIPTION	ISSUED DATE
REVISIONS		
감독관		
검토인	검수	
CHECKED		
CHECKED (검토)		
CHECKED (실제)		
APPROVAL	DRAWING	
	DATE	2026. 01
	SCALE	A1 : 40 A3 : 80

DRAWING TITLE

무대조명기기 배치도

DRAWING NO.

SE - A104

SHEET NO.